


C:t

5 4 3 2 1 4 3 2 1
m %1,5 208 483,5 487,5 208 461,5 425

Fidicinstraße 34

Fidicinstraße 33

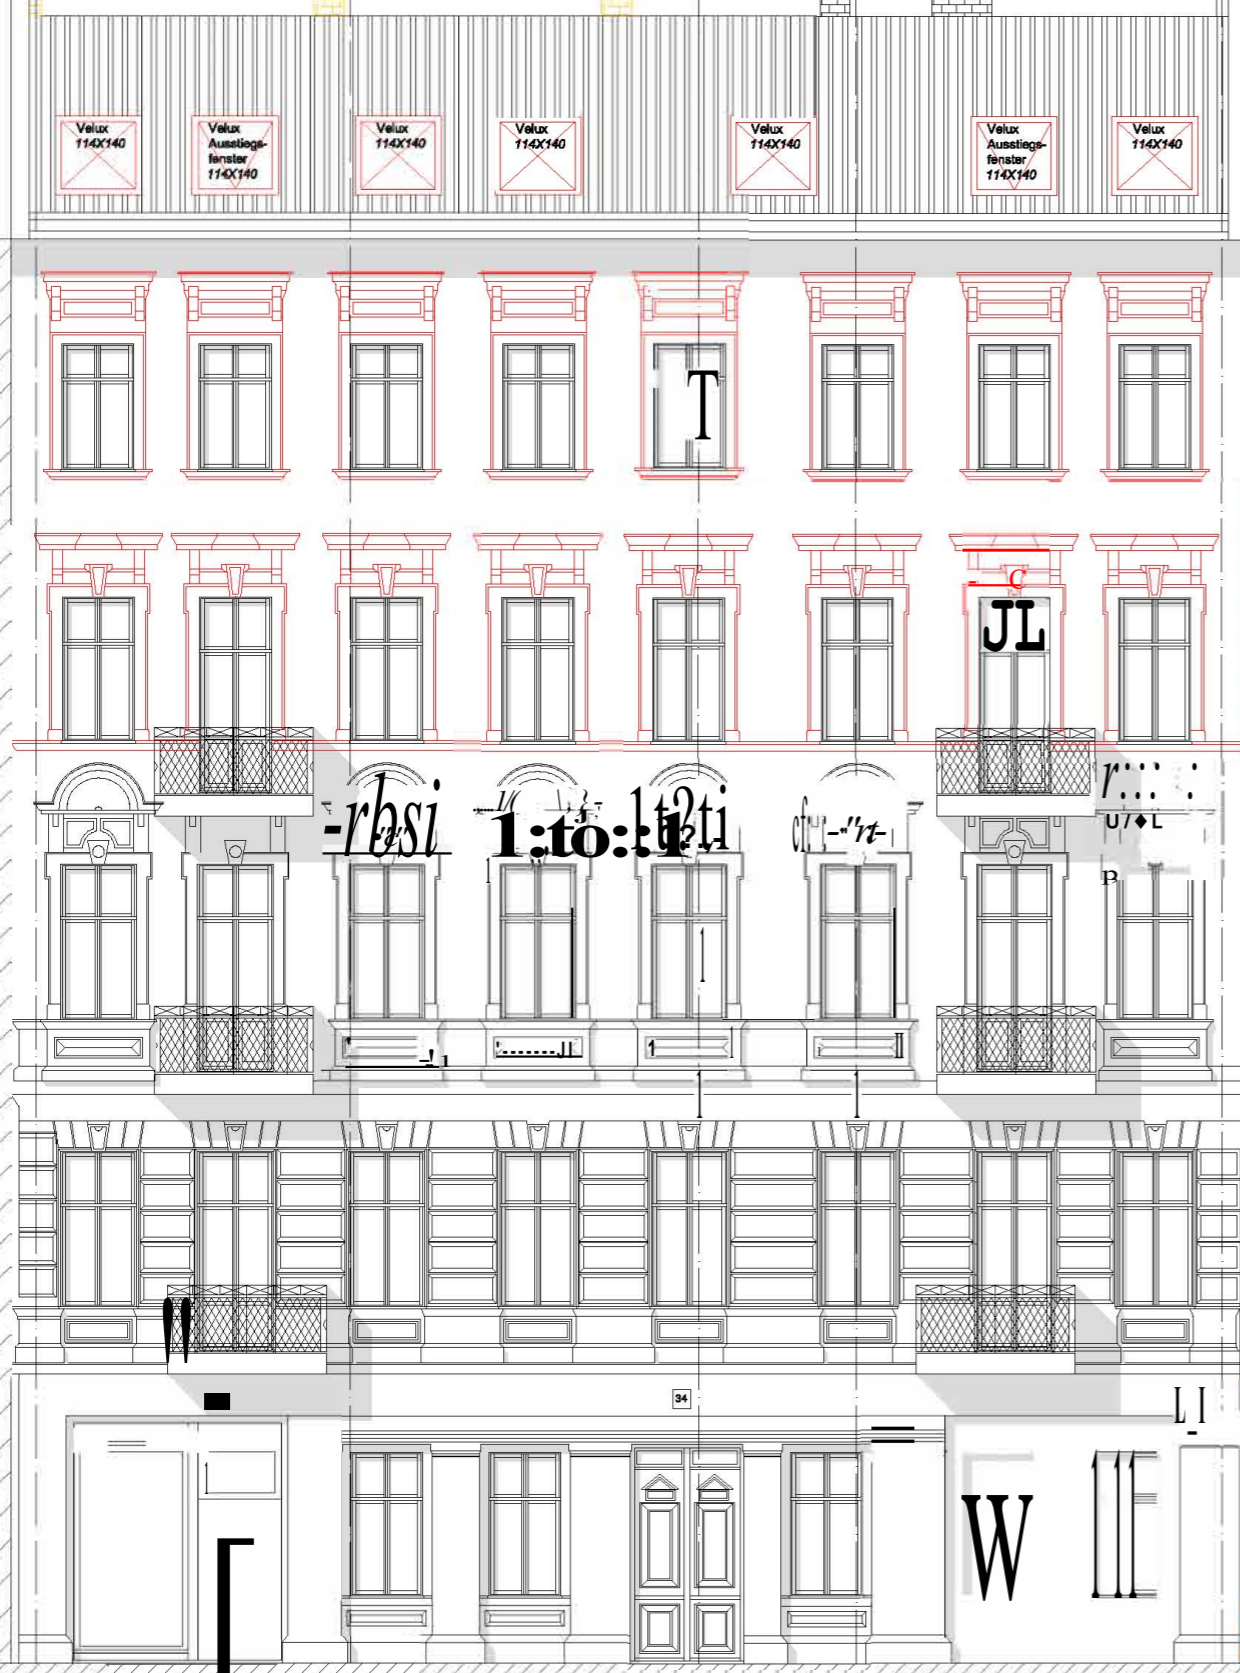

1/